



Existing Site Plan

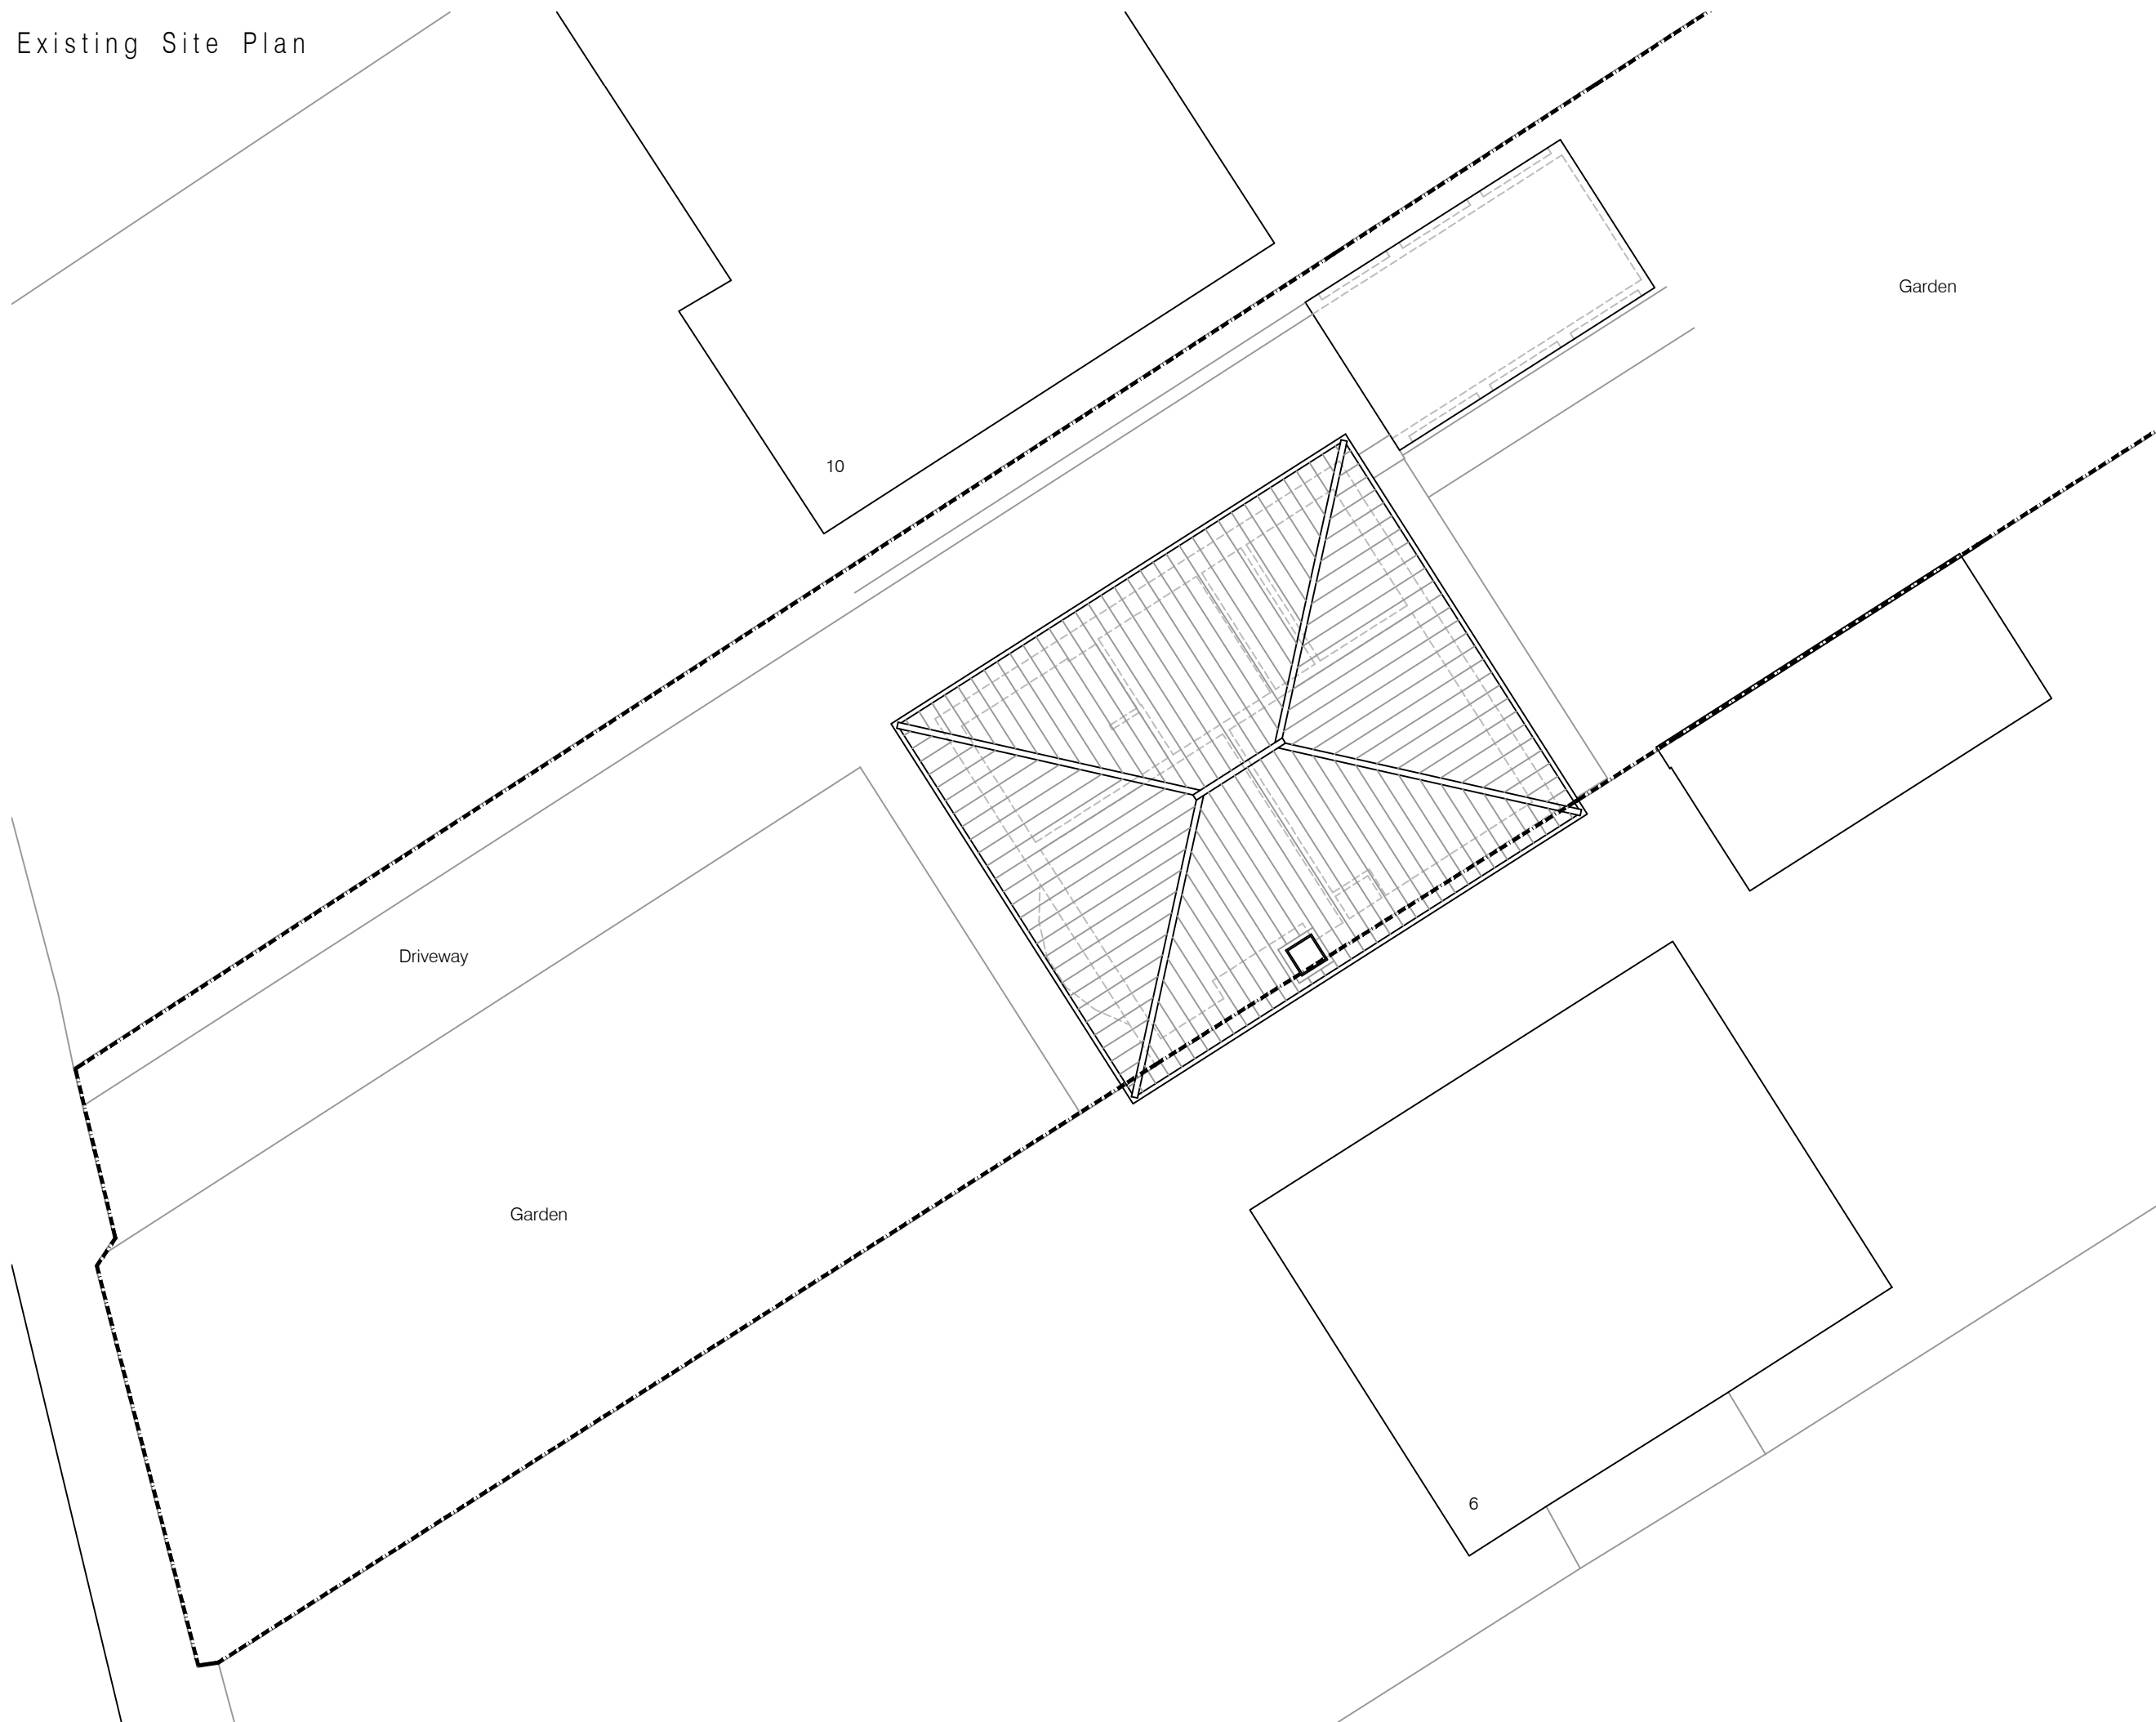

DJP Architectural Design

This drawing is copyright and shall not be reproduced nor used for any other purpose without written permission. This drawing must be read in conjunction with all other related drawings and documentation. It is the contractors responsibility to ensure full compliance with the Building Regulations. Do not scale from this drawing, use figured dimensions only. It is the contractors responsibility to check and verify all dimensions on site. Any discrepancies to be reported immediately.
IF IN DOUBT ASK.
Materials not in conformity with relevant British or European Standards/Codes of practice or materials known to be deleterious to health & safety must not be used or specified on this project.

 

Scale Bar 1:100 @ A3

CLIENT

MR P BUXTON
8 NETHER AVENUE
GRENSIDE S35 8PW

PROJECT

SINGLE STOREY
SIDE/REAR EXTENSION

TITLE

EXISTING
SITE PLAN

SCALE 1:100 @ A3

DATE February 2019

DJP Architectural Design

Church Cottage,
3 Thorpe Road,
Harthill,
Sheffield
S26 7YF

Tel: (01909) 515390
Mob: 07525 757244
david@djparchitectural.co.uk

JOB NO.	DRAWING NUMBER	REV
18_74	PL_02	