



Scale Bar 1:75 @ A3

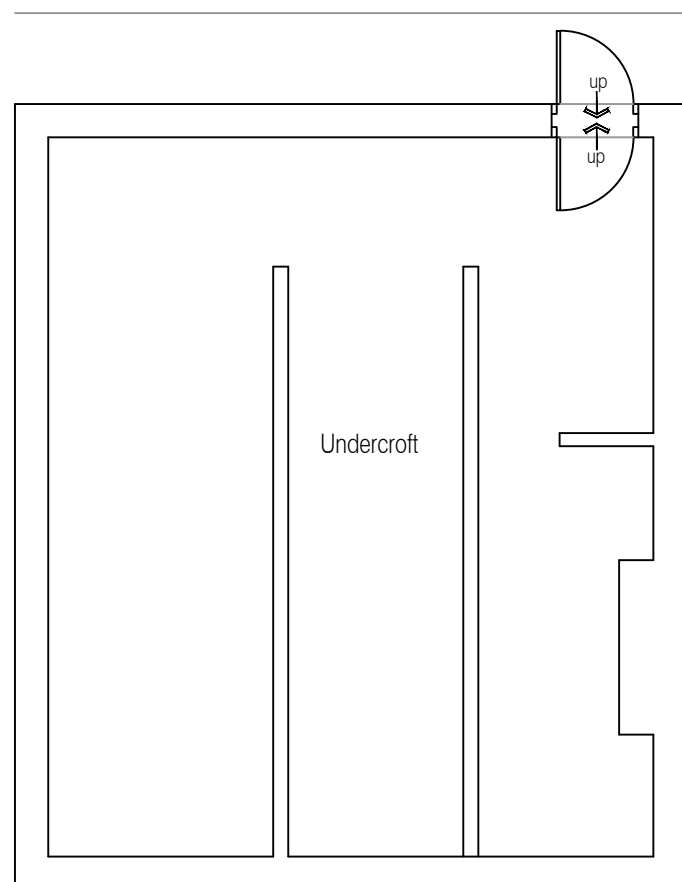

Existing Undercroft

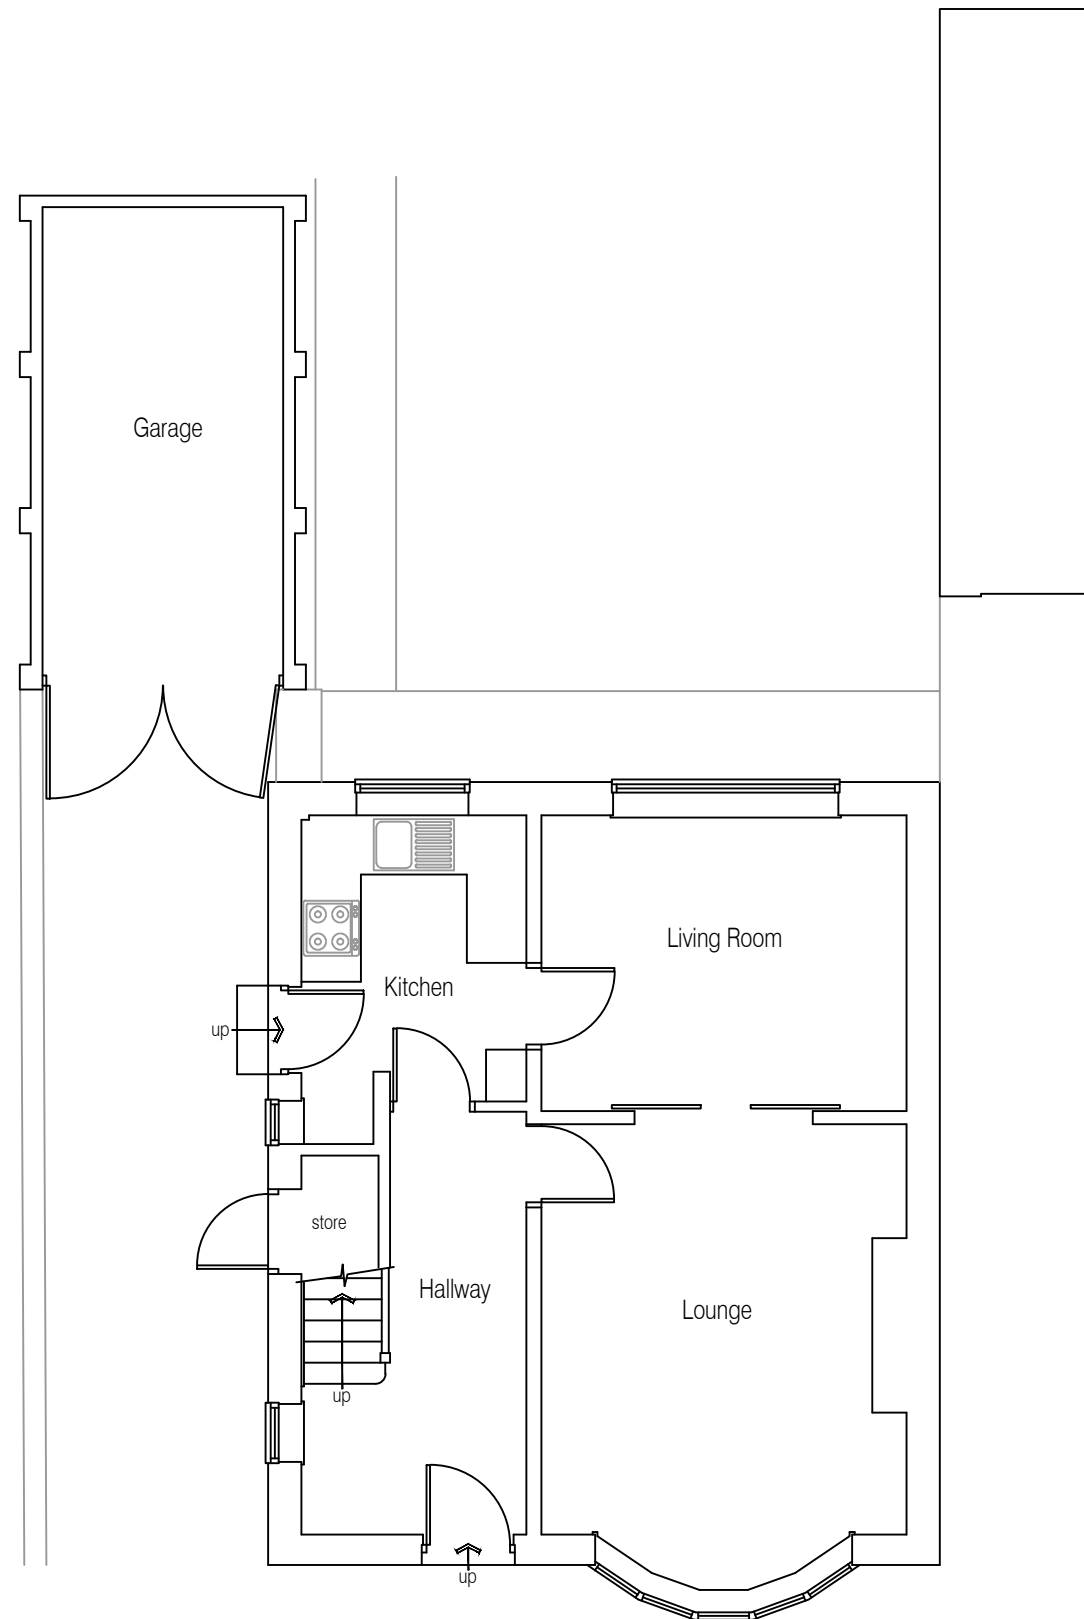

Existing Ground Floor Plan

CLIENT

MR P BUXTON
8 NETHER AVENUE
GRENSIDE S35 8PW

PROJECT

SINGLE STOREY
SIDE/REAR EXTENSION

TITLE

EXISTING
UNDERCROFT &
GROUND FLOOR PLAN

SCALE 1:75 @ A3

DATE February 2019

DJP Architectural Design

Church Cottage,
3 Thorpe Road,
Harthill,
Sheffield
S26 7YF

Tel: (01909) 515390
Mob: 07525 757244
david@djparchitectural.co.uk

JOB NO.	DRAWING NUMBER	REV
18_74	PL_03	