



THE SITE

8 Nether Avenue
Grenoside
Sheffield
South Yorkshire
S35 8PW

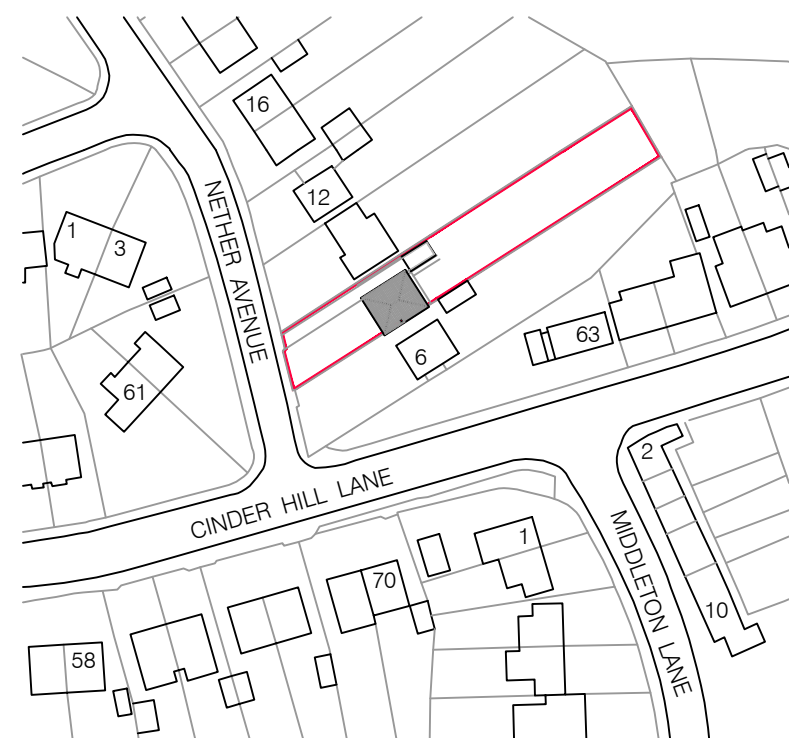

Site Location Plan - Scale 1/1250

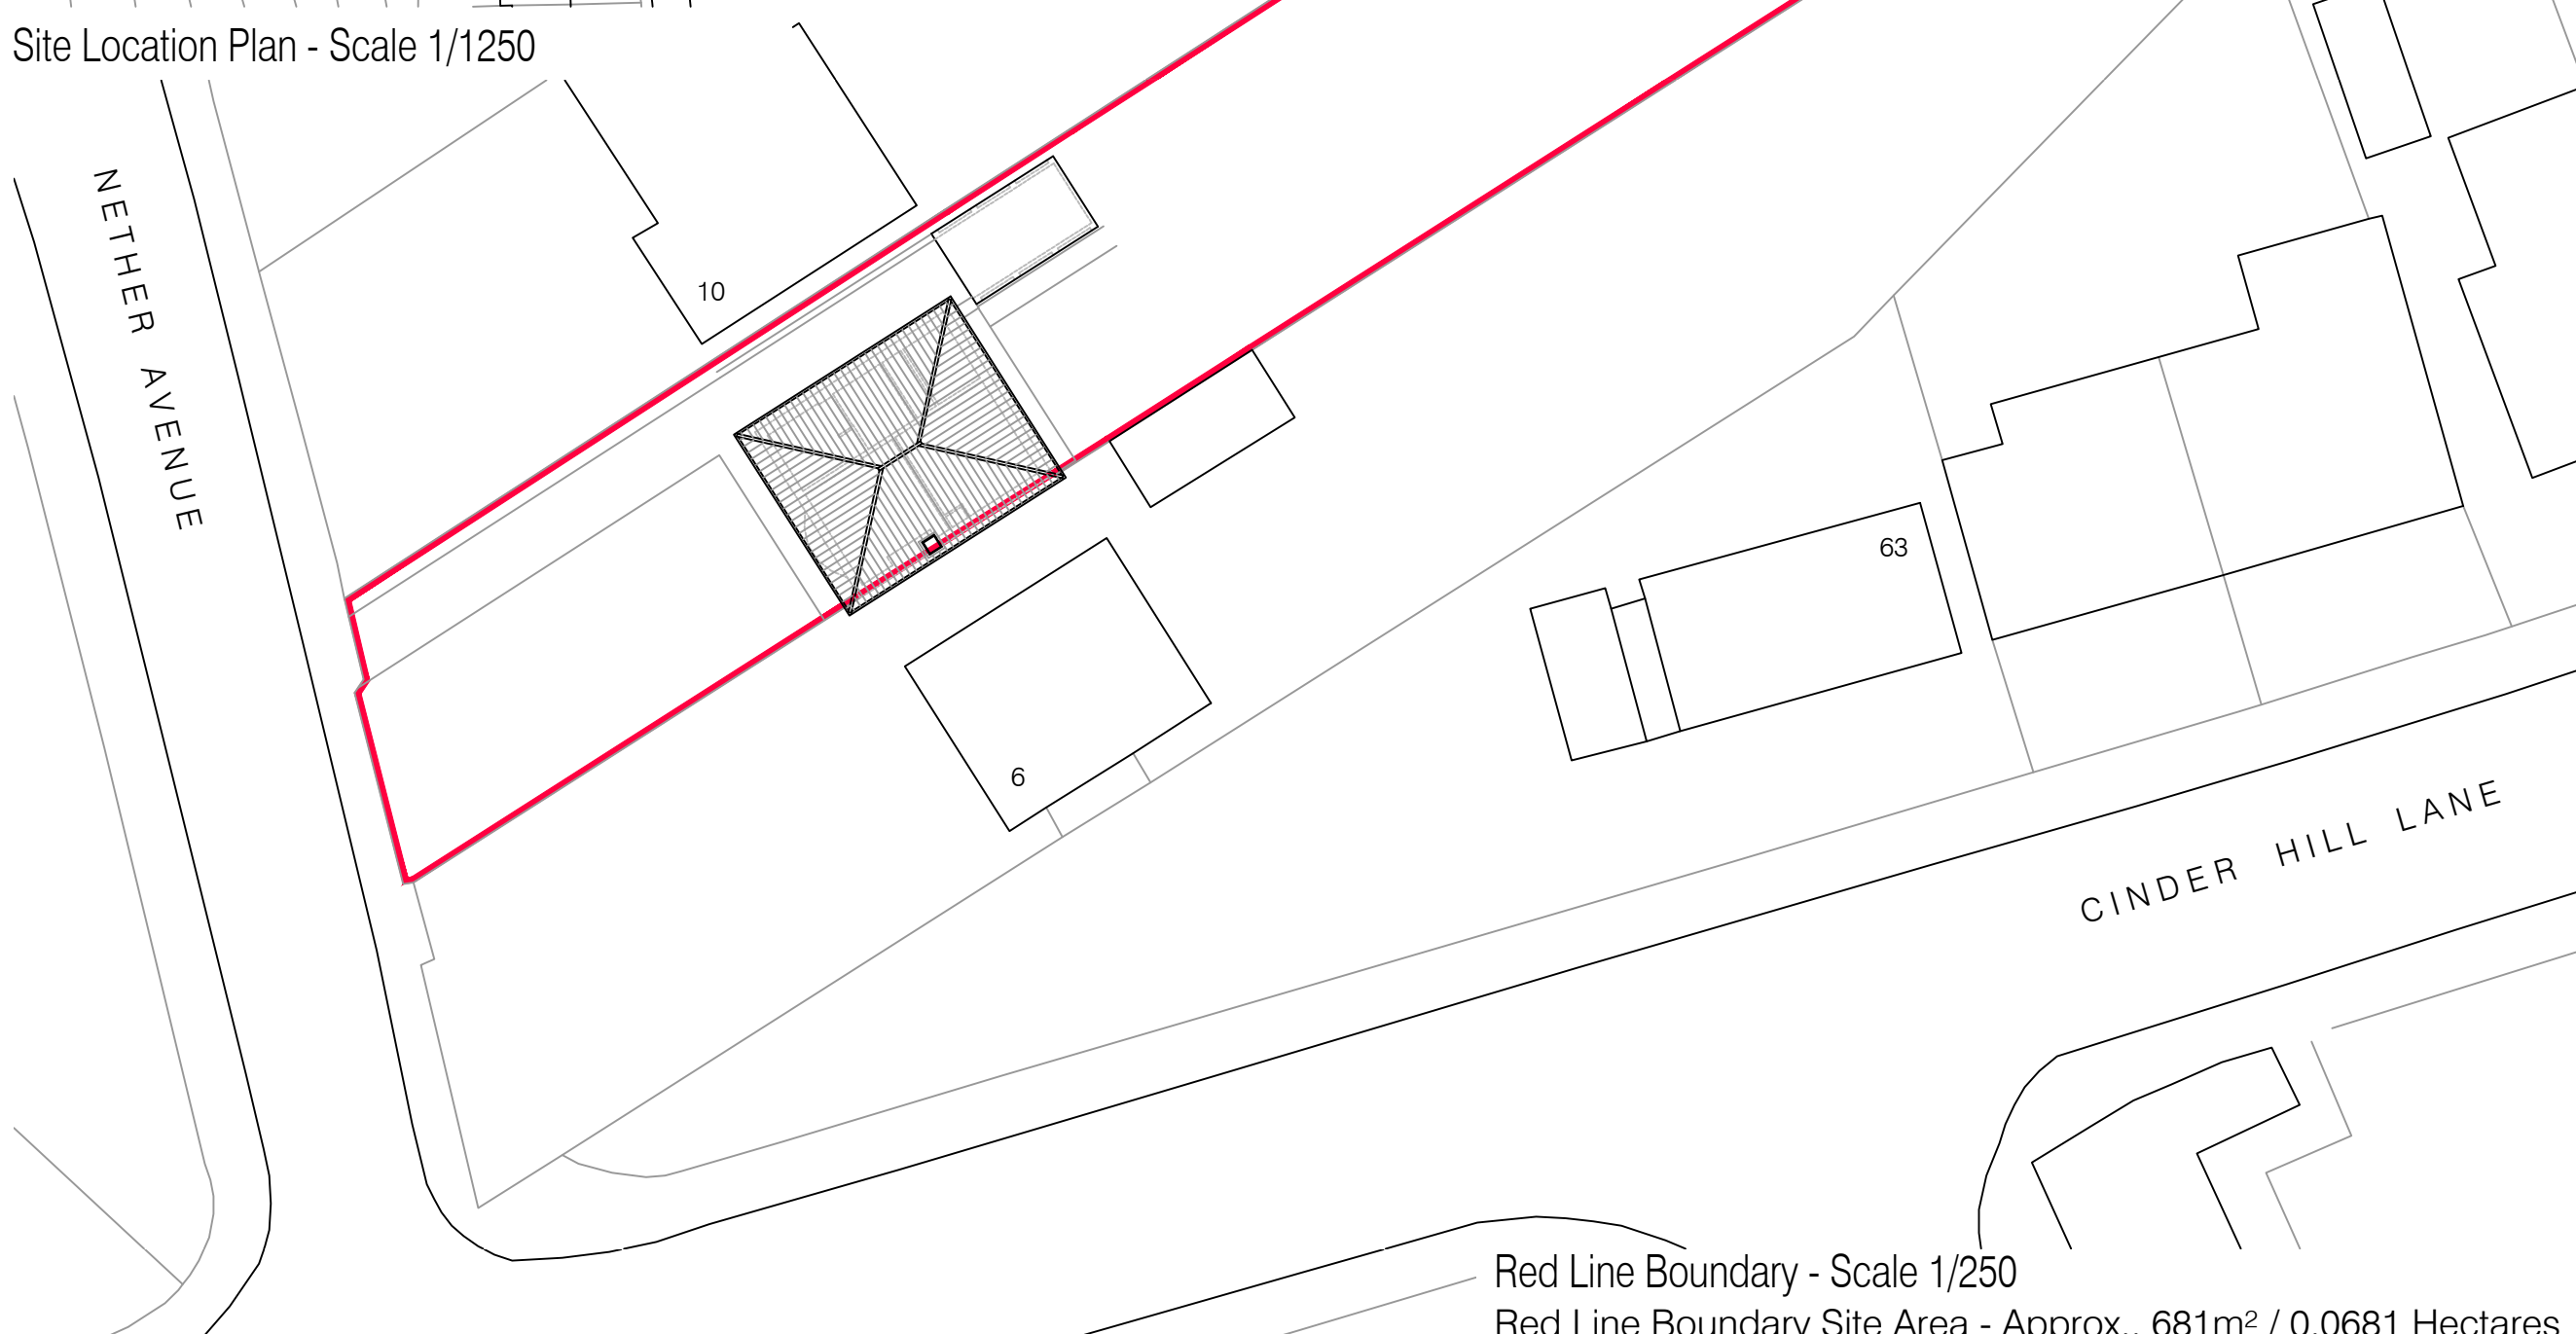

Red Line Boundary - Scale 1/250
Red Line Boundary Site Area - Approx., 681m² / 0.0681 Hectares

CLIENT
MR P BUXTON
8 NETHER AVENUE
GRENOSIDE S35 8PW

PROJECT
SINGLE STOREY
SIDE/REAR EXTENSION

TITLE
SITE LOCATION PLAN +
RED LINE BOUNDARY

SCALE 1:250 / 1:1250 @ A3

DATE February 2019

DJP Architectural Design

Church Cottage,
3 Thorpe Road,
Harthill,
Sheffield
S26 7YF

Tel: (01909) 515390
Mob: 07525 757244
david@djparchitectural.co.uk

JOB NO.	DRAWING NUMBER	REV
18_74	PL_01	