

This drawing is copyright of WCEC Group Ltd trading as Whittam Cox Architects, and shall not be reproduced nor used for any other purpose without the written permission of the Architects. This drawing must be read in conjunction with all other related drawings and documentation. It is the contractors responsibility to ensure full compliance with the Building Regulations.

It is the contractors responsibility to check and verify all dimensions on site. Any discrepancies to be reported immediately.


IF IN DOUBT ASK  
Materials not in conformity with relevant British or European Standards/Codes of practice or materials known to be deleterious to health & safety must not be used or specified on this project.

### CAR PARK ALLOCATION:

STANDARD SPACES = 389  
P & T SPACES = 27 (7%)  
DISABLED = 27 (7%)

**TOTAL SPACES = 443**

TROLLEY BAYS = 15

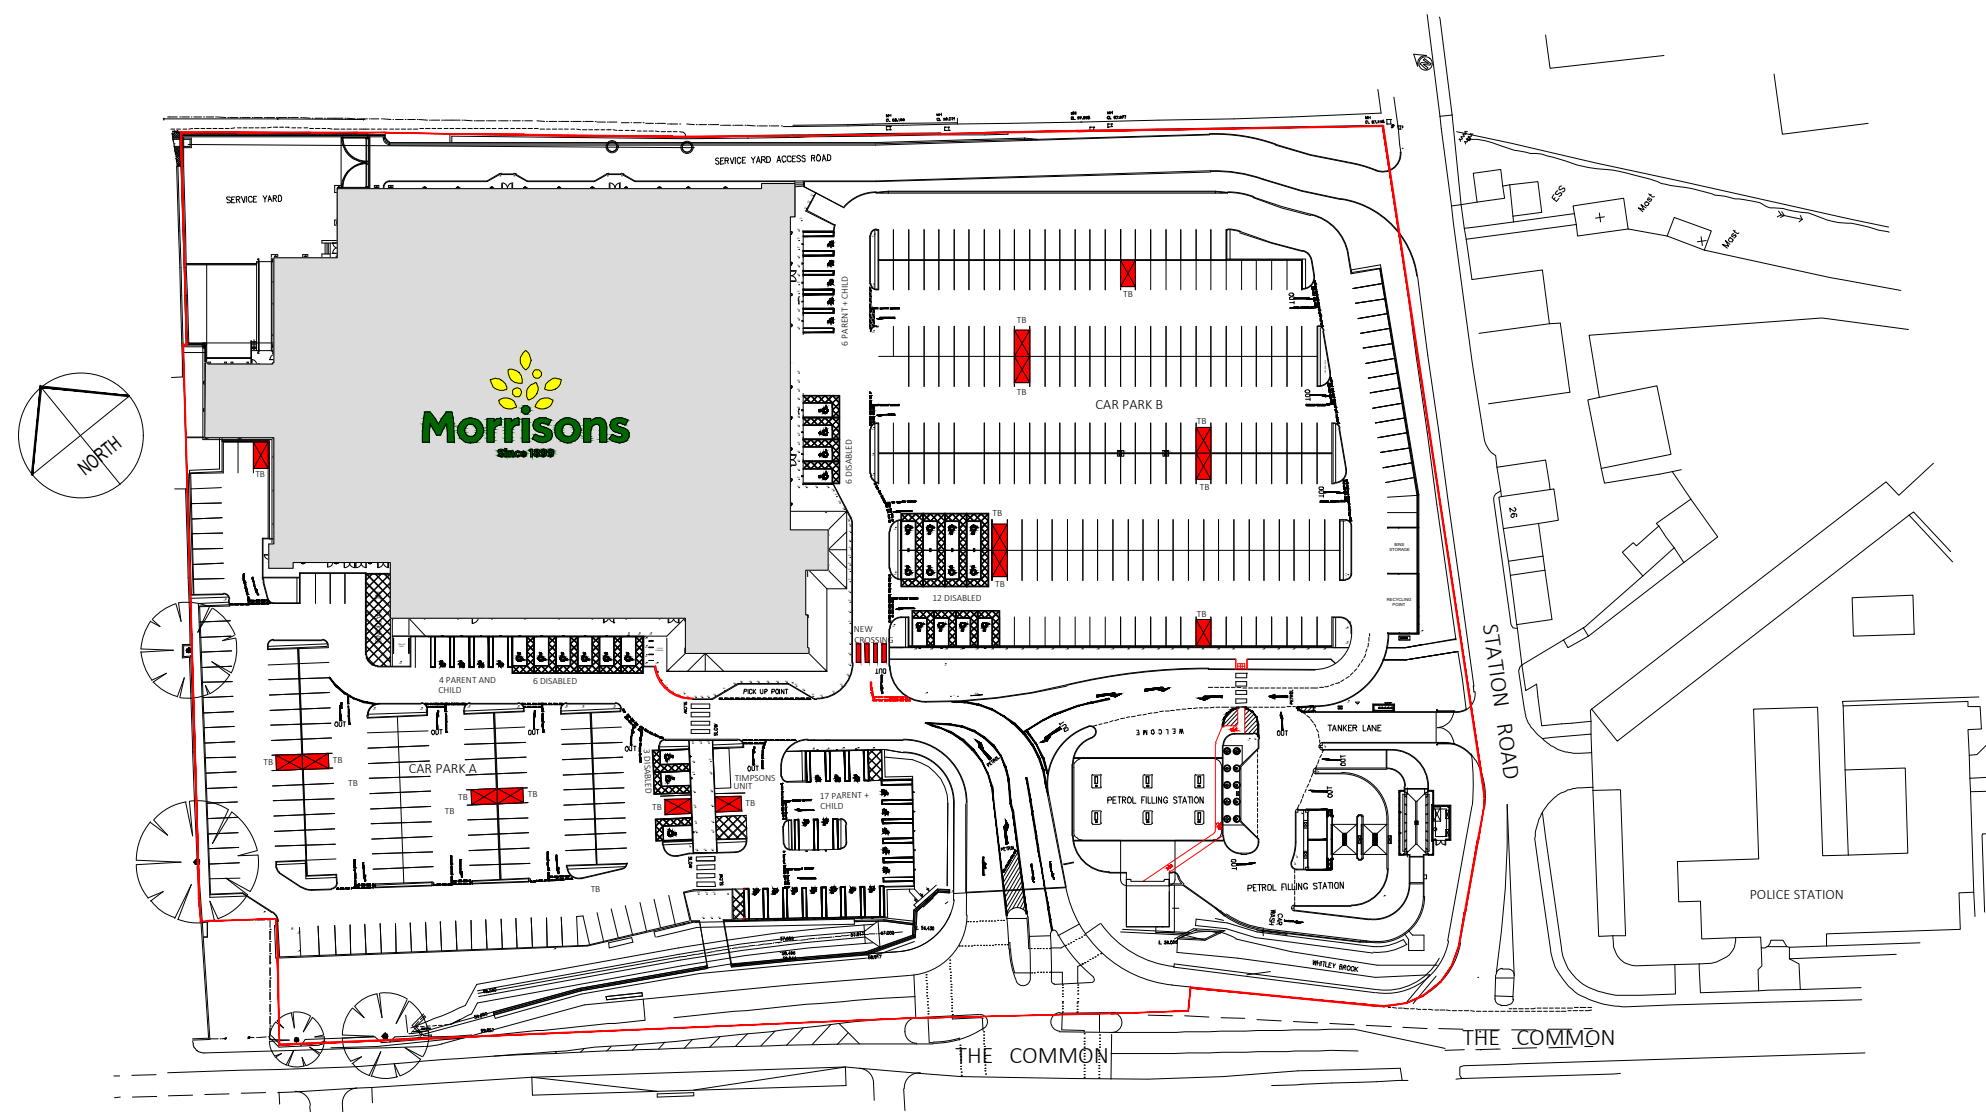

A 12/03/19 blue line boundary changed to red as per planners request NJC/CEL

No.	Date	Description	Drwn/Chkd By
CLIENT			



PROJECT  
FRESH LOOK 2019  
078 ECCLESFIELD

TITLE

LOCATION PLAN

DRAWING STATUS

PLANNING

DRAWN	GPL	CHECKED	-
-------	-----	---------	---

SCALE 1:1250 @ A3

DATE FEBRUARY 2019

**Whittam Cox** ARCHITECTS  
Chesterfield / 01246 260261  
London / 020 3388 0019  
Leeds / 0113 468 2450  
whittamcox.com

JOB NO.	DRAWING NO.	REV
18-409	PL_10	A